


NOTE:  
SHUTTERS CANNOT BE INSTALLED ON THE FRONT  
OF THIS HOUSE

SIDEWALLS - 2x6  
CEILING HEIGHT - 8'-0"  
LABELS - \*  
S.F. - 1598 1ST FLR (2533 TOTAL)

NOTE:  
STAIR GEOMETRY TO BE 8 1/4" (MAX. RISE) 9" (MIN. TREAD)

MASTER SERIES  
ADVANTAGE HOUSE  
\* CUSTOM HOUSE


<i>Edward L. Milunic Jr.</i> EDWARD L. MILUNIC JR. MUNCY HOMES PRODUCTION ENGINEER		 1567 Rt. 442 Hwy. Muncy, Pa. 17756 A Division of Muncy Homes, Inc.		REV:
PLANS HAVE BEEN EXTRACTED FROM APPROVED BUILDING SYSTEM DOCUMENTATION		BLDR / CUST		DATABASE NAME: 555_6_28
BLDR./DEVEL. AUTHORIZATION:	DATE:	DWN. BY:	DATE:	PLAN NO.:
MANUF. AUTHORIZATION:	DATE:	ELM	8-29-05	DWG. NO.:
			SCALE: 3/16"=1'-0"	

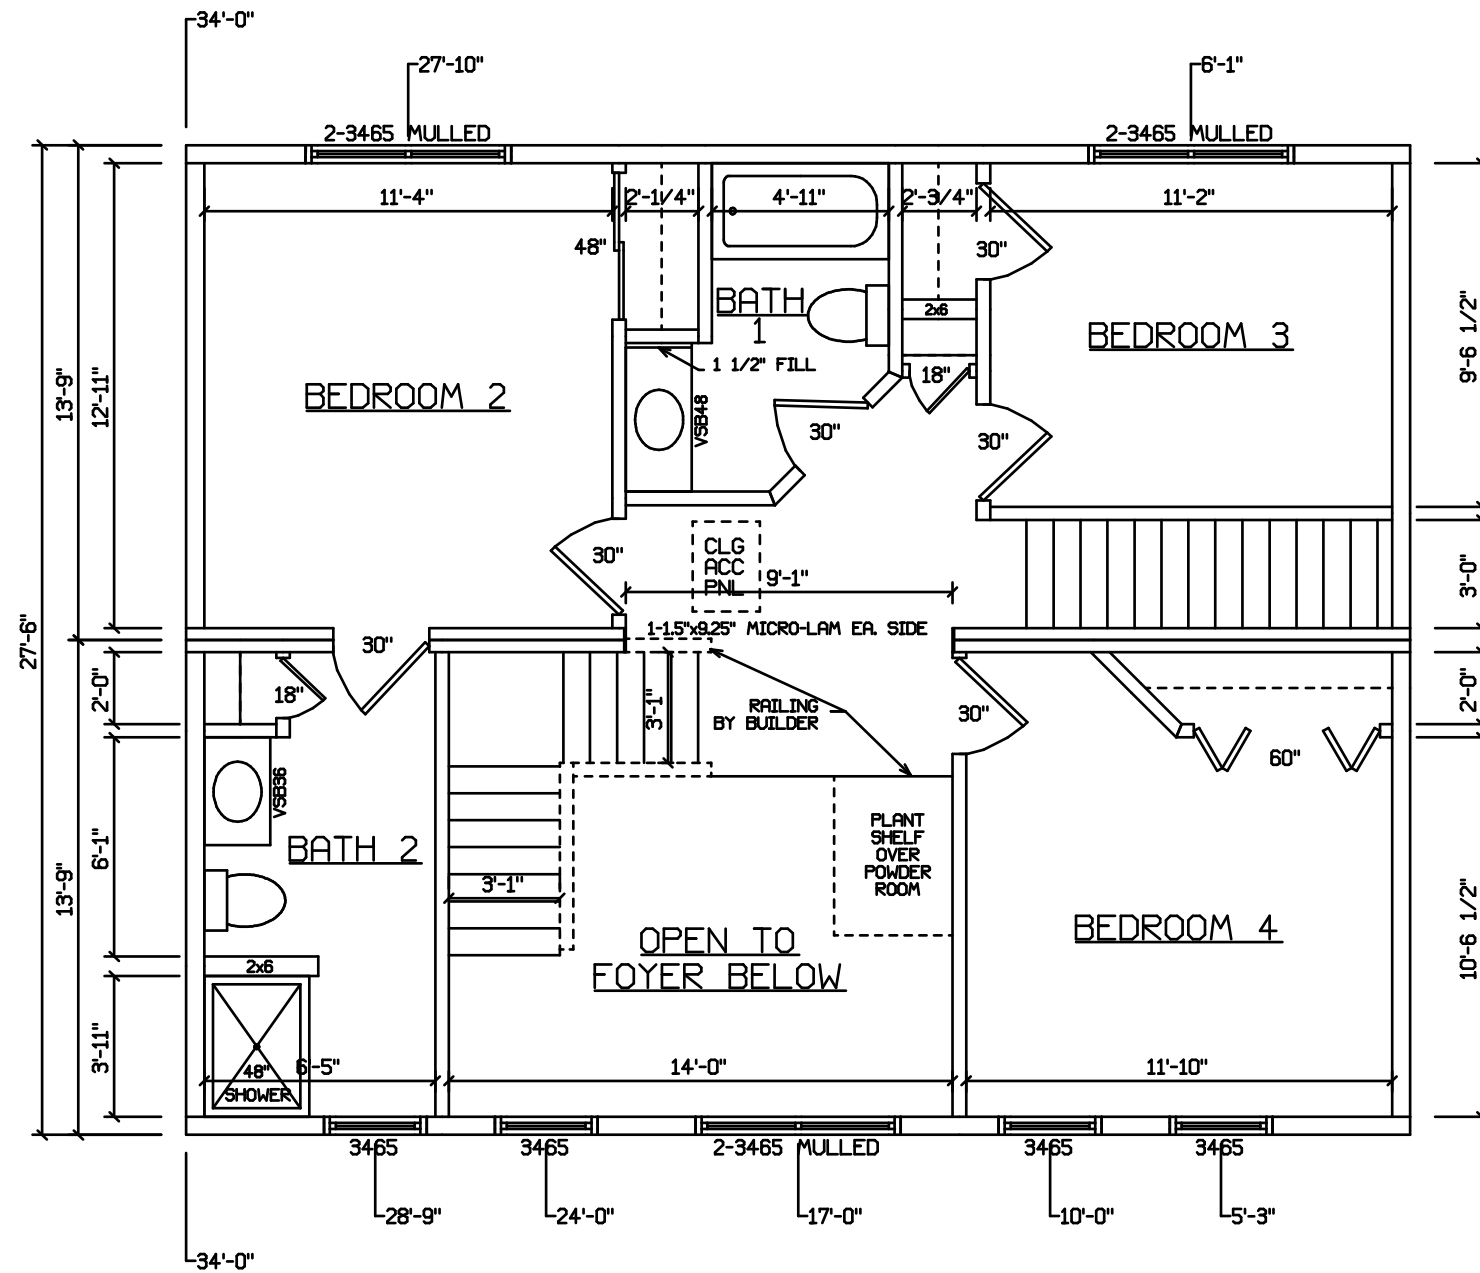

NOTE:  
SHUTTERS CANNOT BE INSTALLED ON THE FRONT  
OF THIS HOUSE

SIDEWALLS - 2x6  
CEILING HEIGHT - 8'-0"  
LABELS - \*  
S.F. - 935 2ND FLR (2533 TOTAL)

MASTER SERIES  
\_\_\_\_ ADVANTAGE HOUSE  
\* CUSTOM HOUSE

<i>Edward L. Meluno, Jr.</i> EDWARD L. MILUNIC JR. MUNCY HOMES PRODUCTION ENGINEER		 1567 Rt. 442 Hwy. Muncy, Pa. 17756 A Division of Muncy Homes, Inc.		REV:
PLANS HAVE BEEN EXTRACTED FROM APPROVED BUILDING SYSTEM DOCUMENTATION		BLDR / CUST		DATABASE NAME: 555_6_28
BLDR./DEVEL. AUTHORIZATION:	DATE:			PLAN NO.:
MANUF. AUTHORIZATION:	DATE:	DWN. BY: ELM	DATE: 8-29-05	SCALE: 3/16"=1'-0"
				DWG. NO.: